

OPEN TO DINING

BOW TRUSS

LOFT

OPEN TO LIVING AREA

DN

OPEN TO LIVING AREA

LOFT

BOW TRUSS

OPEN TO DINING

DN

DN


OPEN TO DINING

BOW TRUSS

LOFT

OPEN TO LIVING AREA

- NOTES:
 1. OVERALL UNIT DIMENSIONS TO BE FIELD VERIFIED BASED ON EXISTING BOW TRUSS LOCATION.
 2. ALL FINISHES SHALL BE SELECTED BY OWNER.

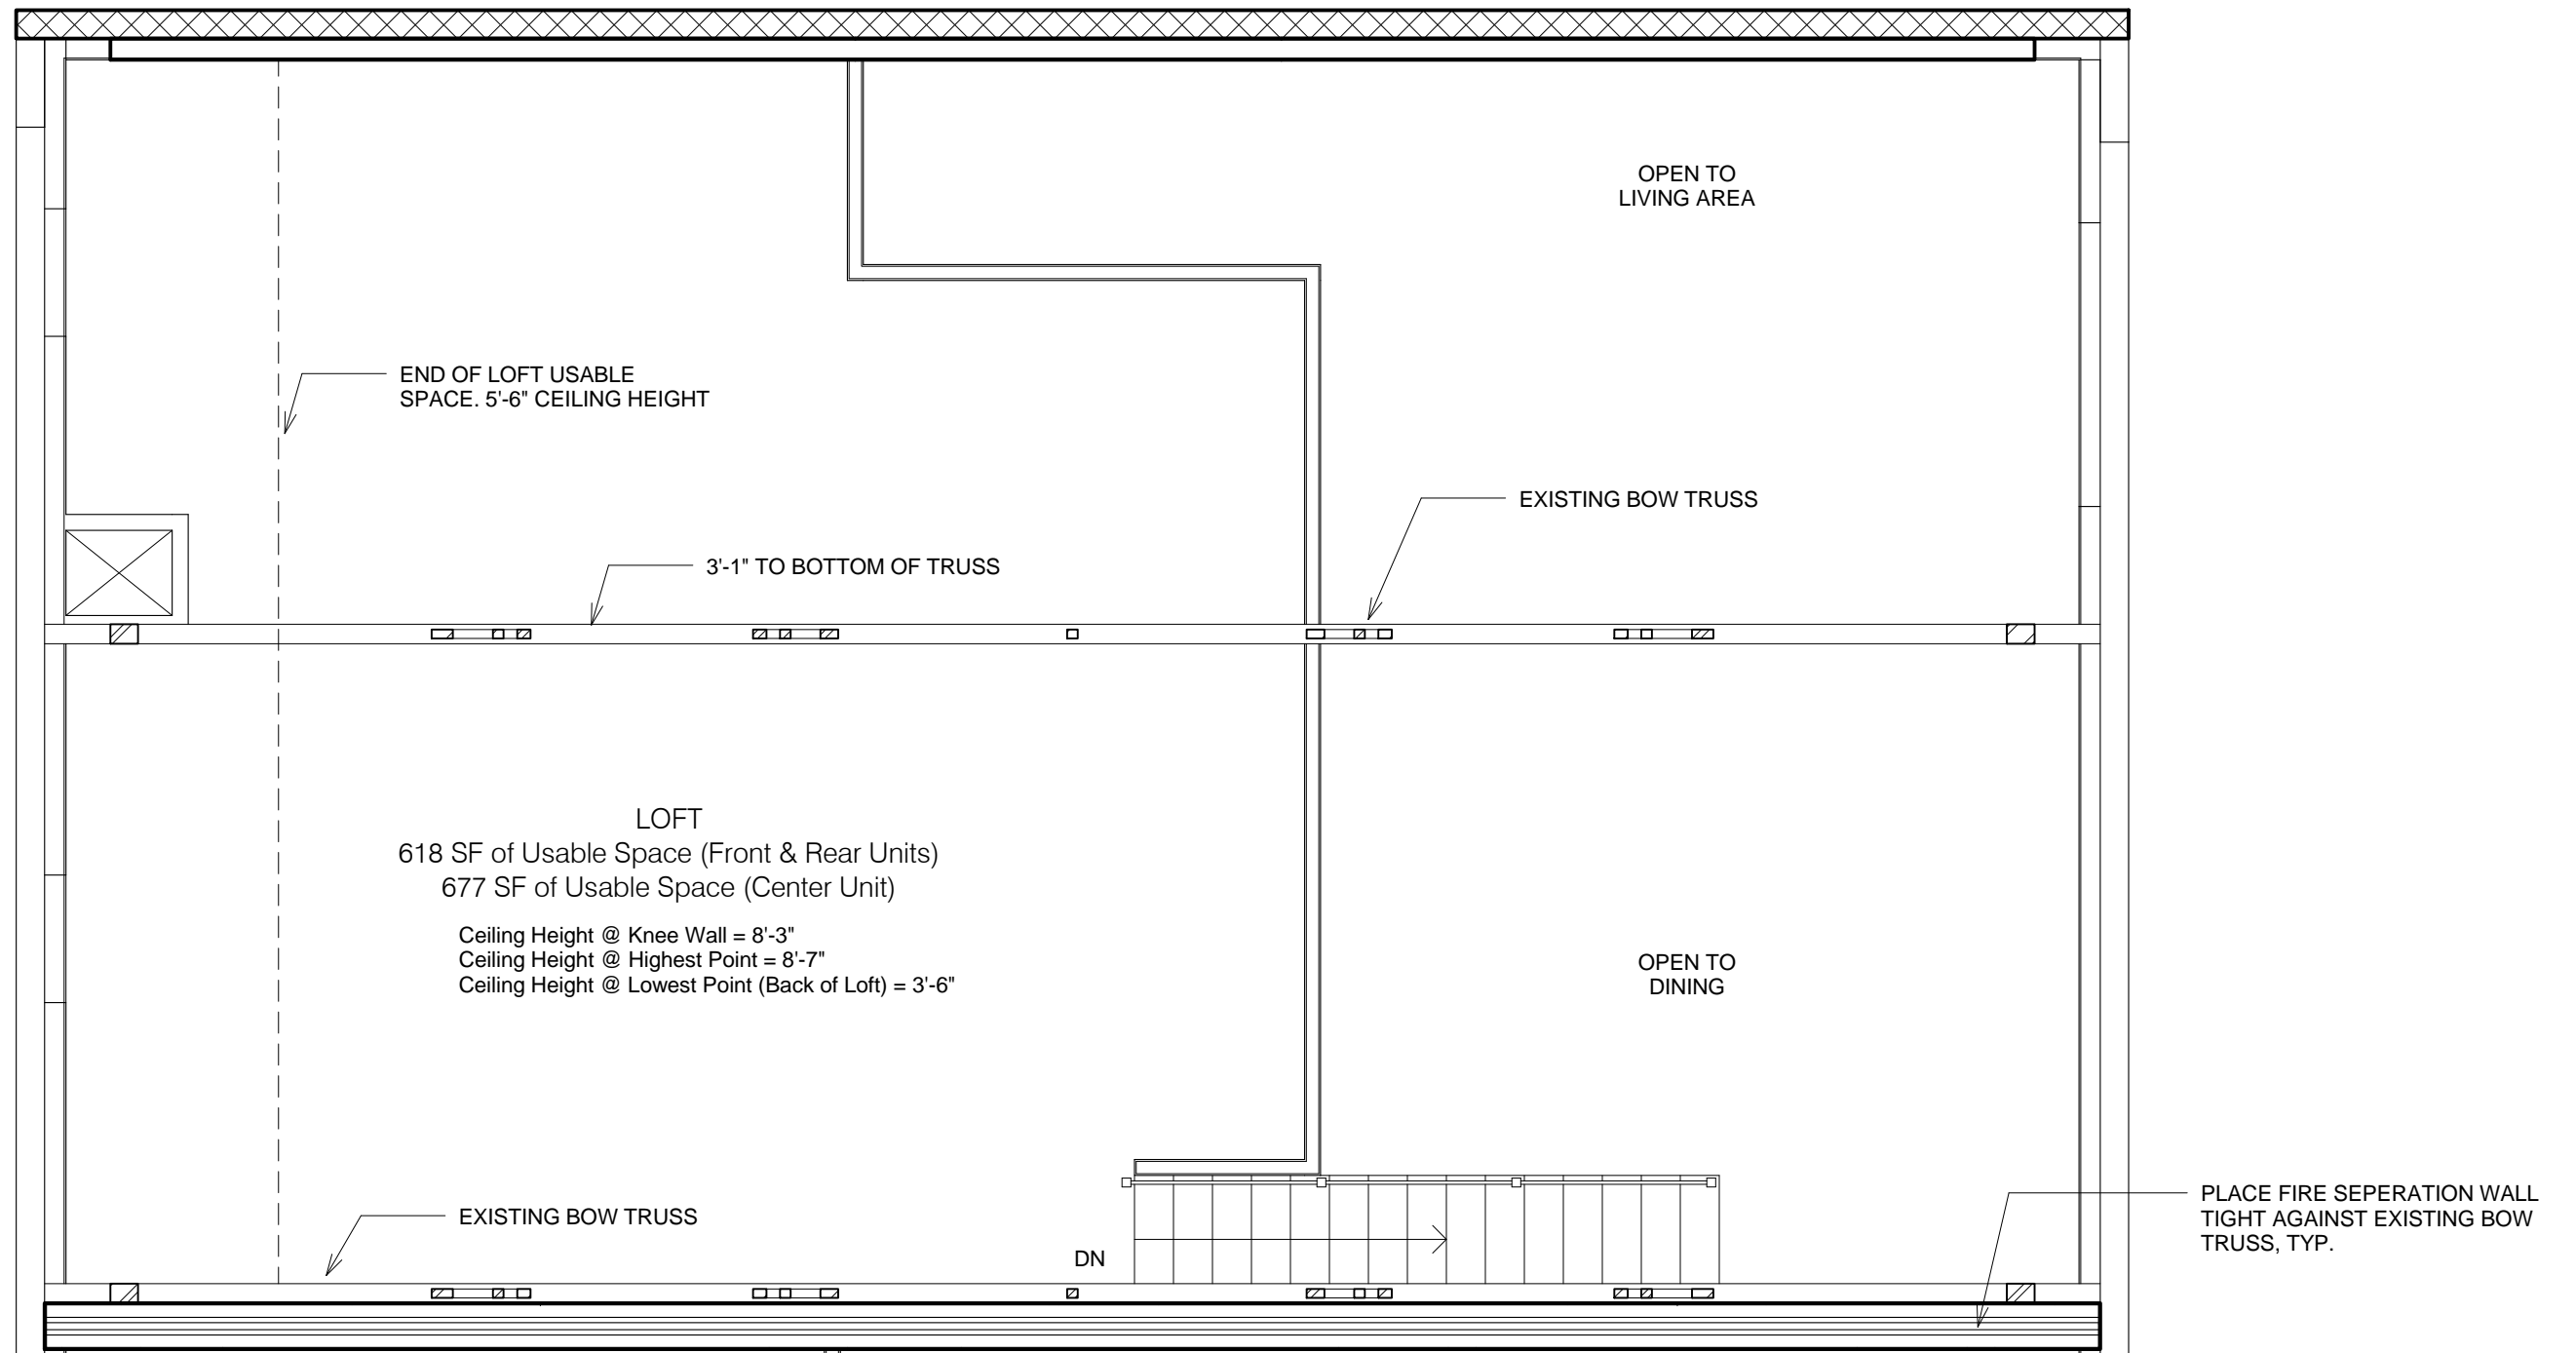

residential upfit
 elmwood lofts

Typical Unit Layout - Loft Level

Scale 1/4" = 1'-0"
 Project number wc 001
 Date 04-30-2012

A111