


NOTES:
 1. OVERALL UNIT DIMENSIONS TO BE FIELD VERIFIED BASED ON EXISTING BOW TRUSS LOCATION.
 2. ALL FINISHES SHALL BE SELECTED BY OWNER.

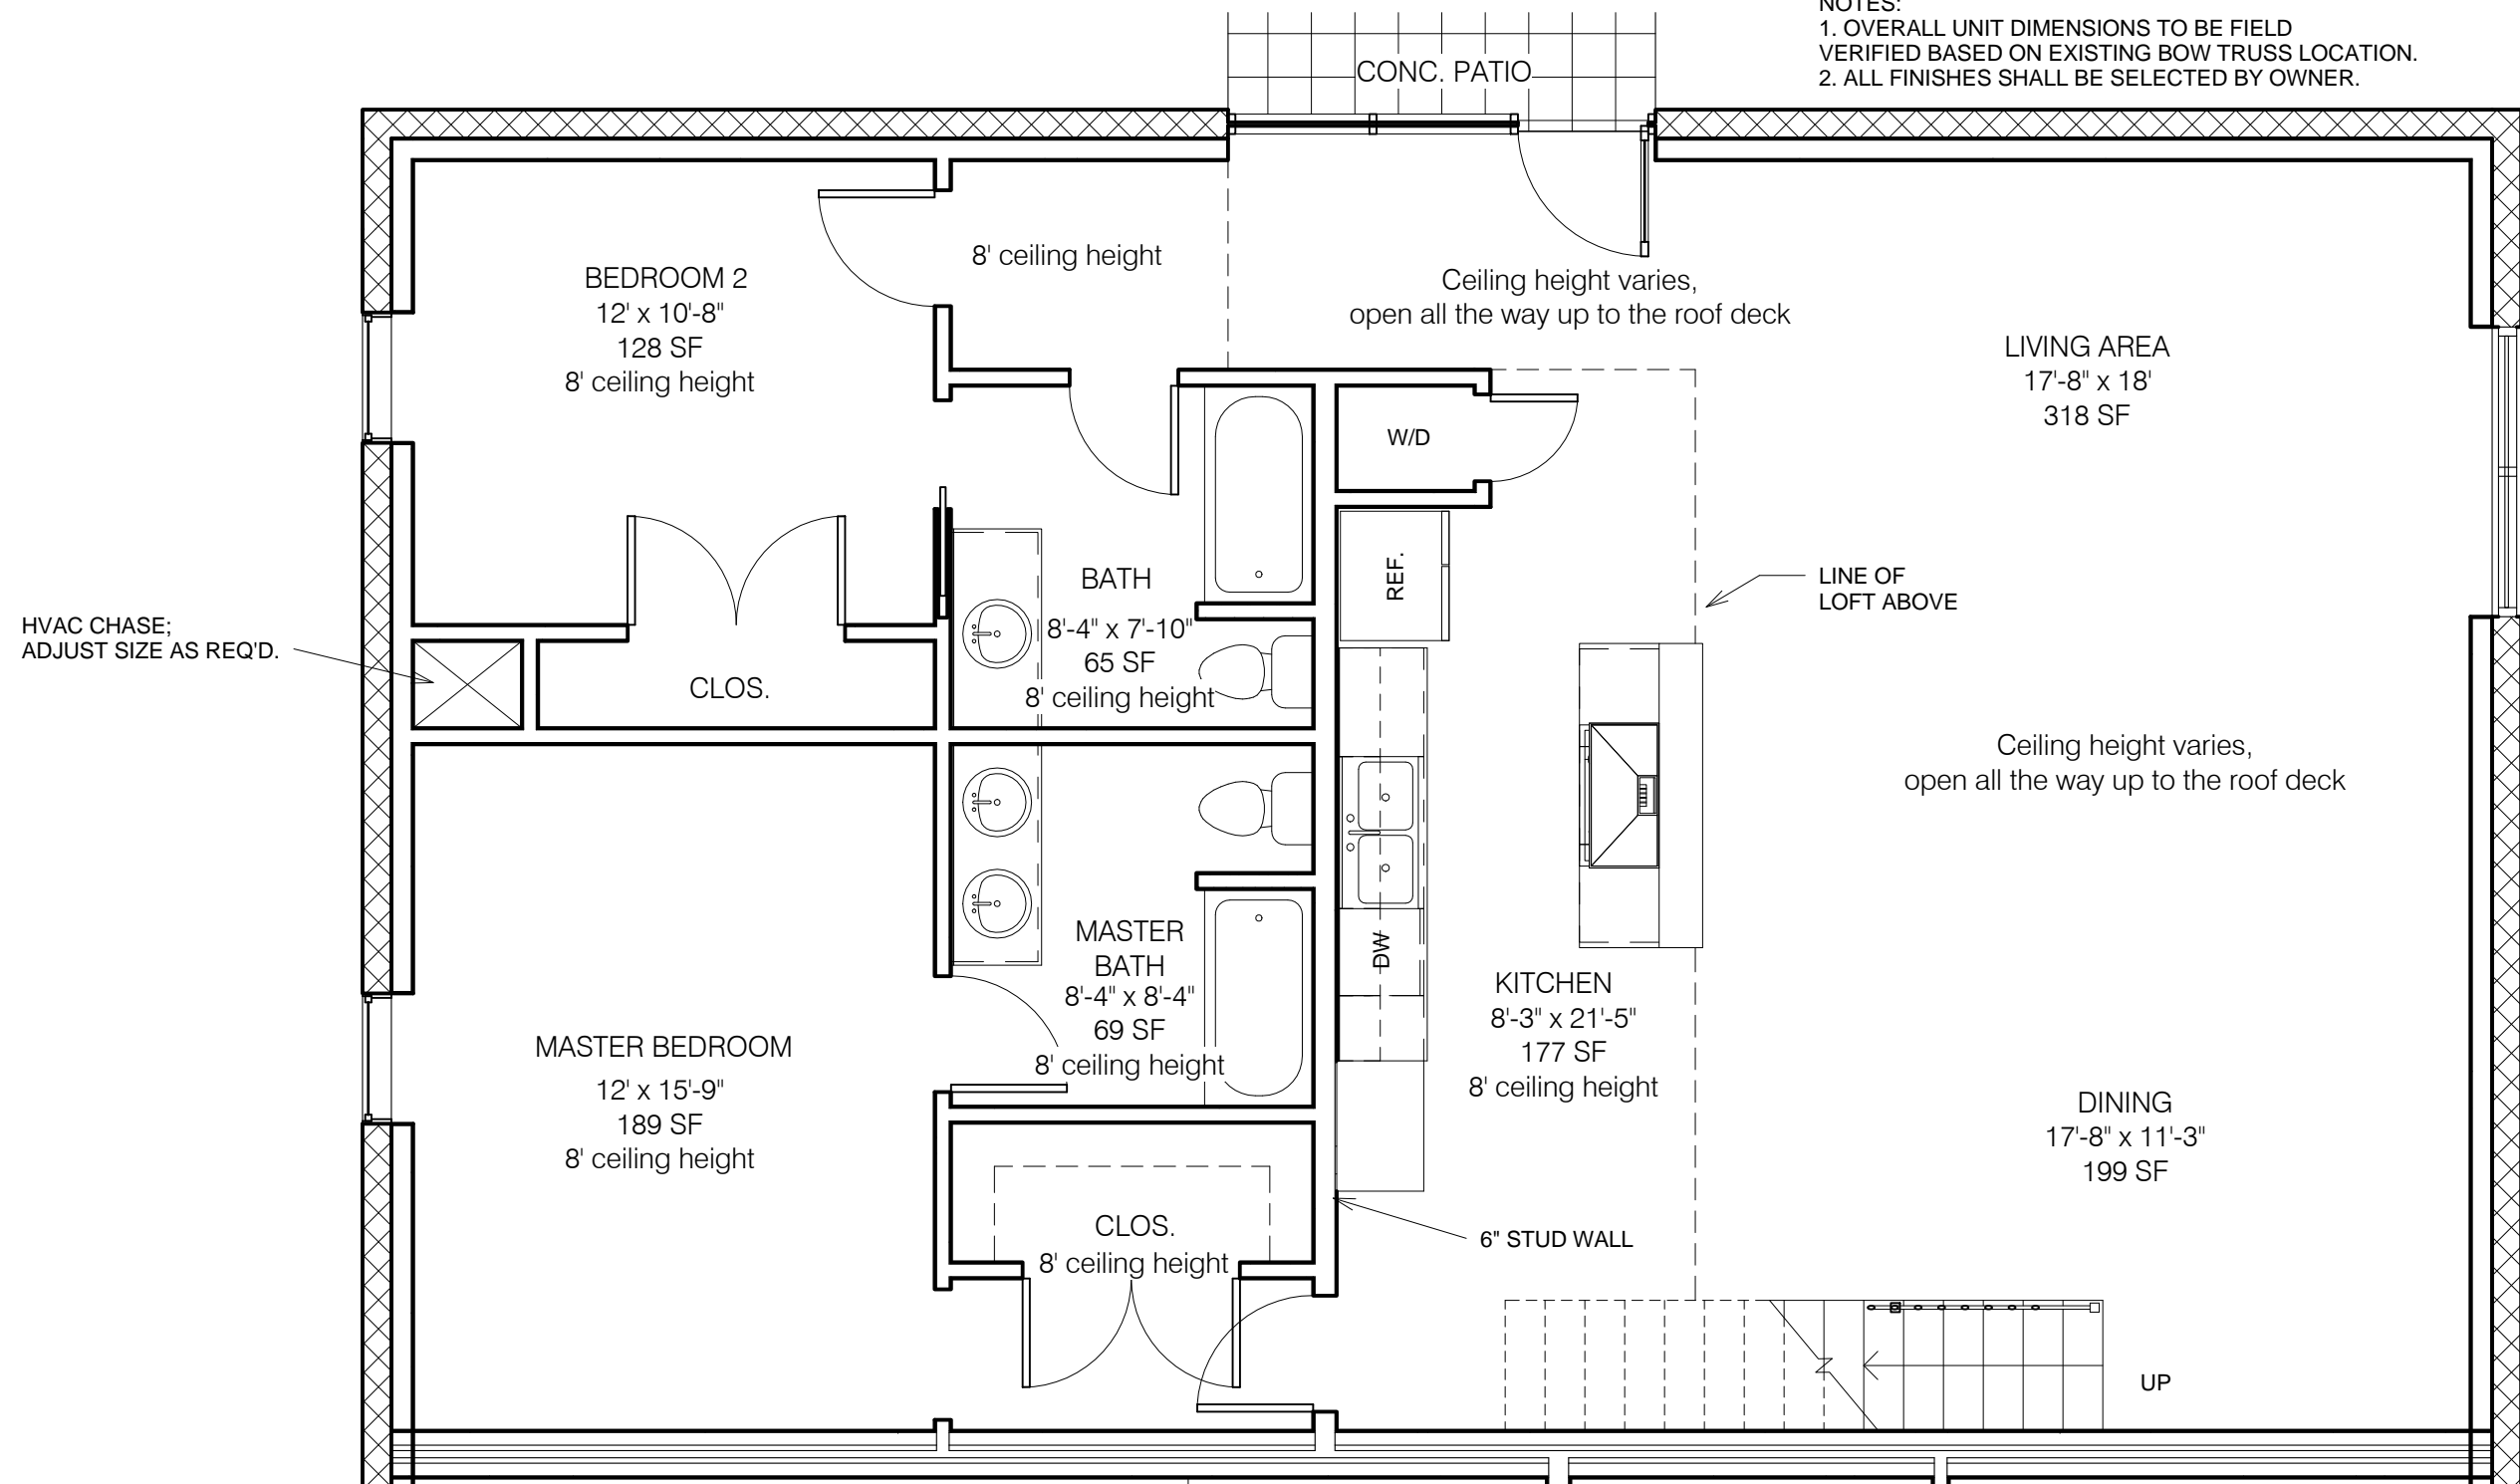

residential upfit
 elmwood lofts

Typical Unit Layout - Main Level

Scale 1/4" = 1'-0"
 Project number wc 001
 Date 04-30-2012

A110